


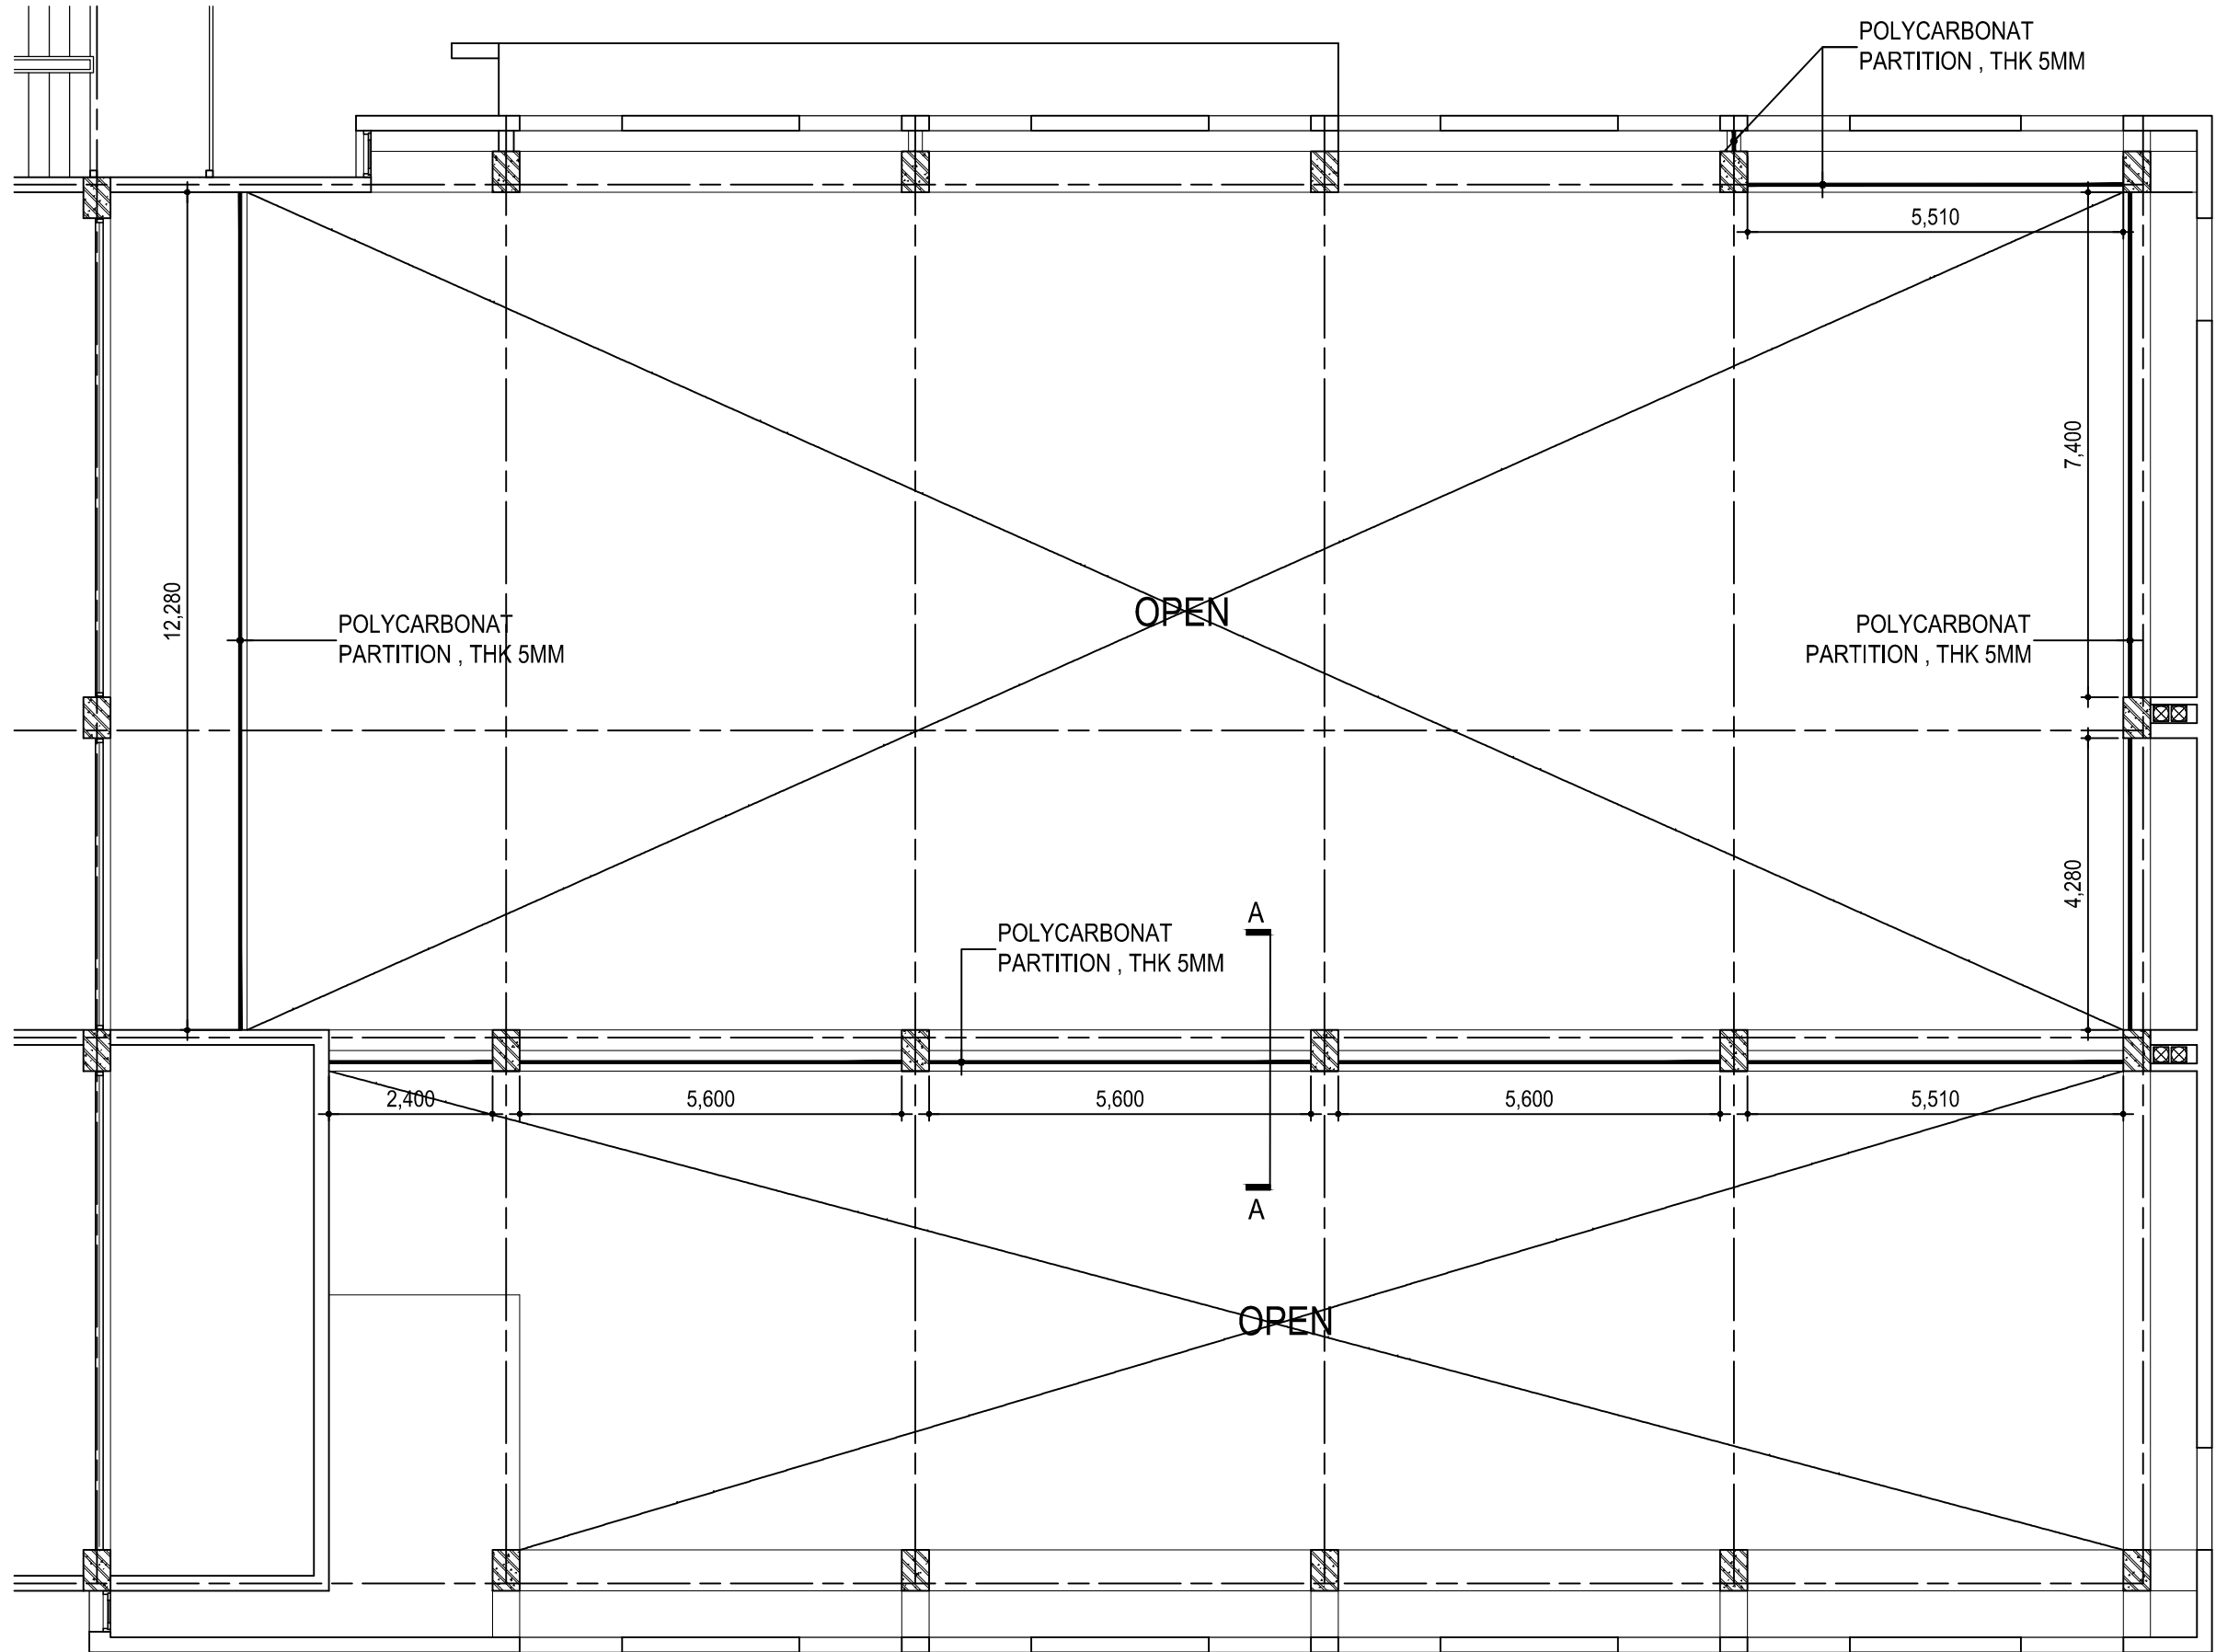


1 1ST FLOOR PLAN
SCALE: 1/100

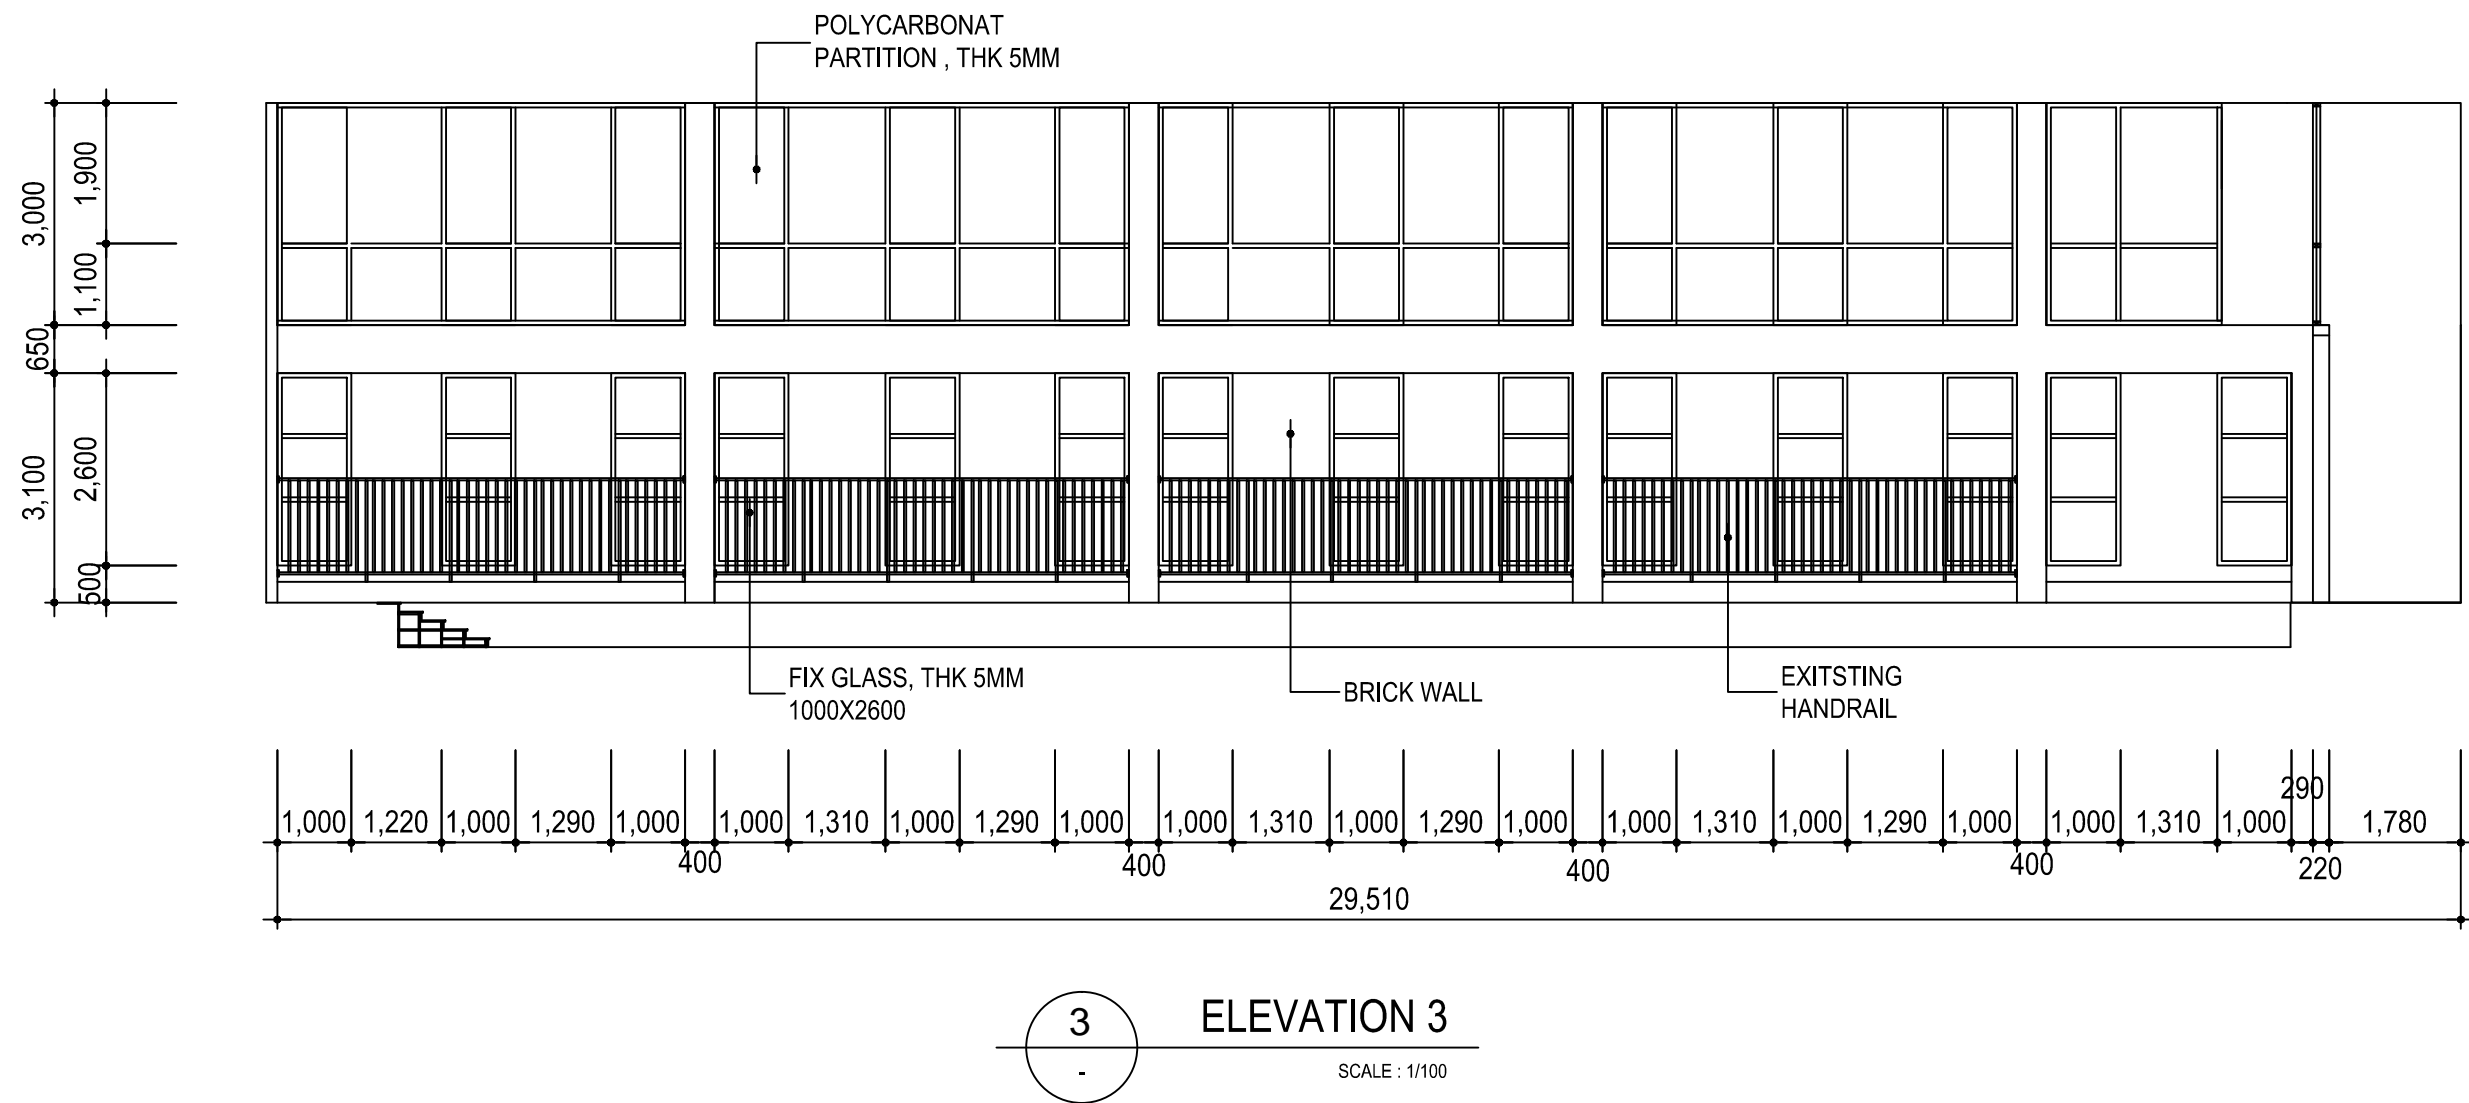


1 2ND FLOOR PLAN
 SCALE : 1/100

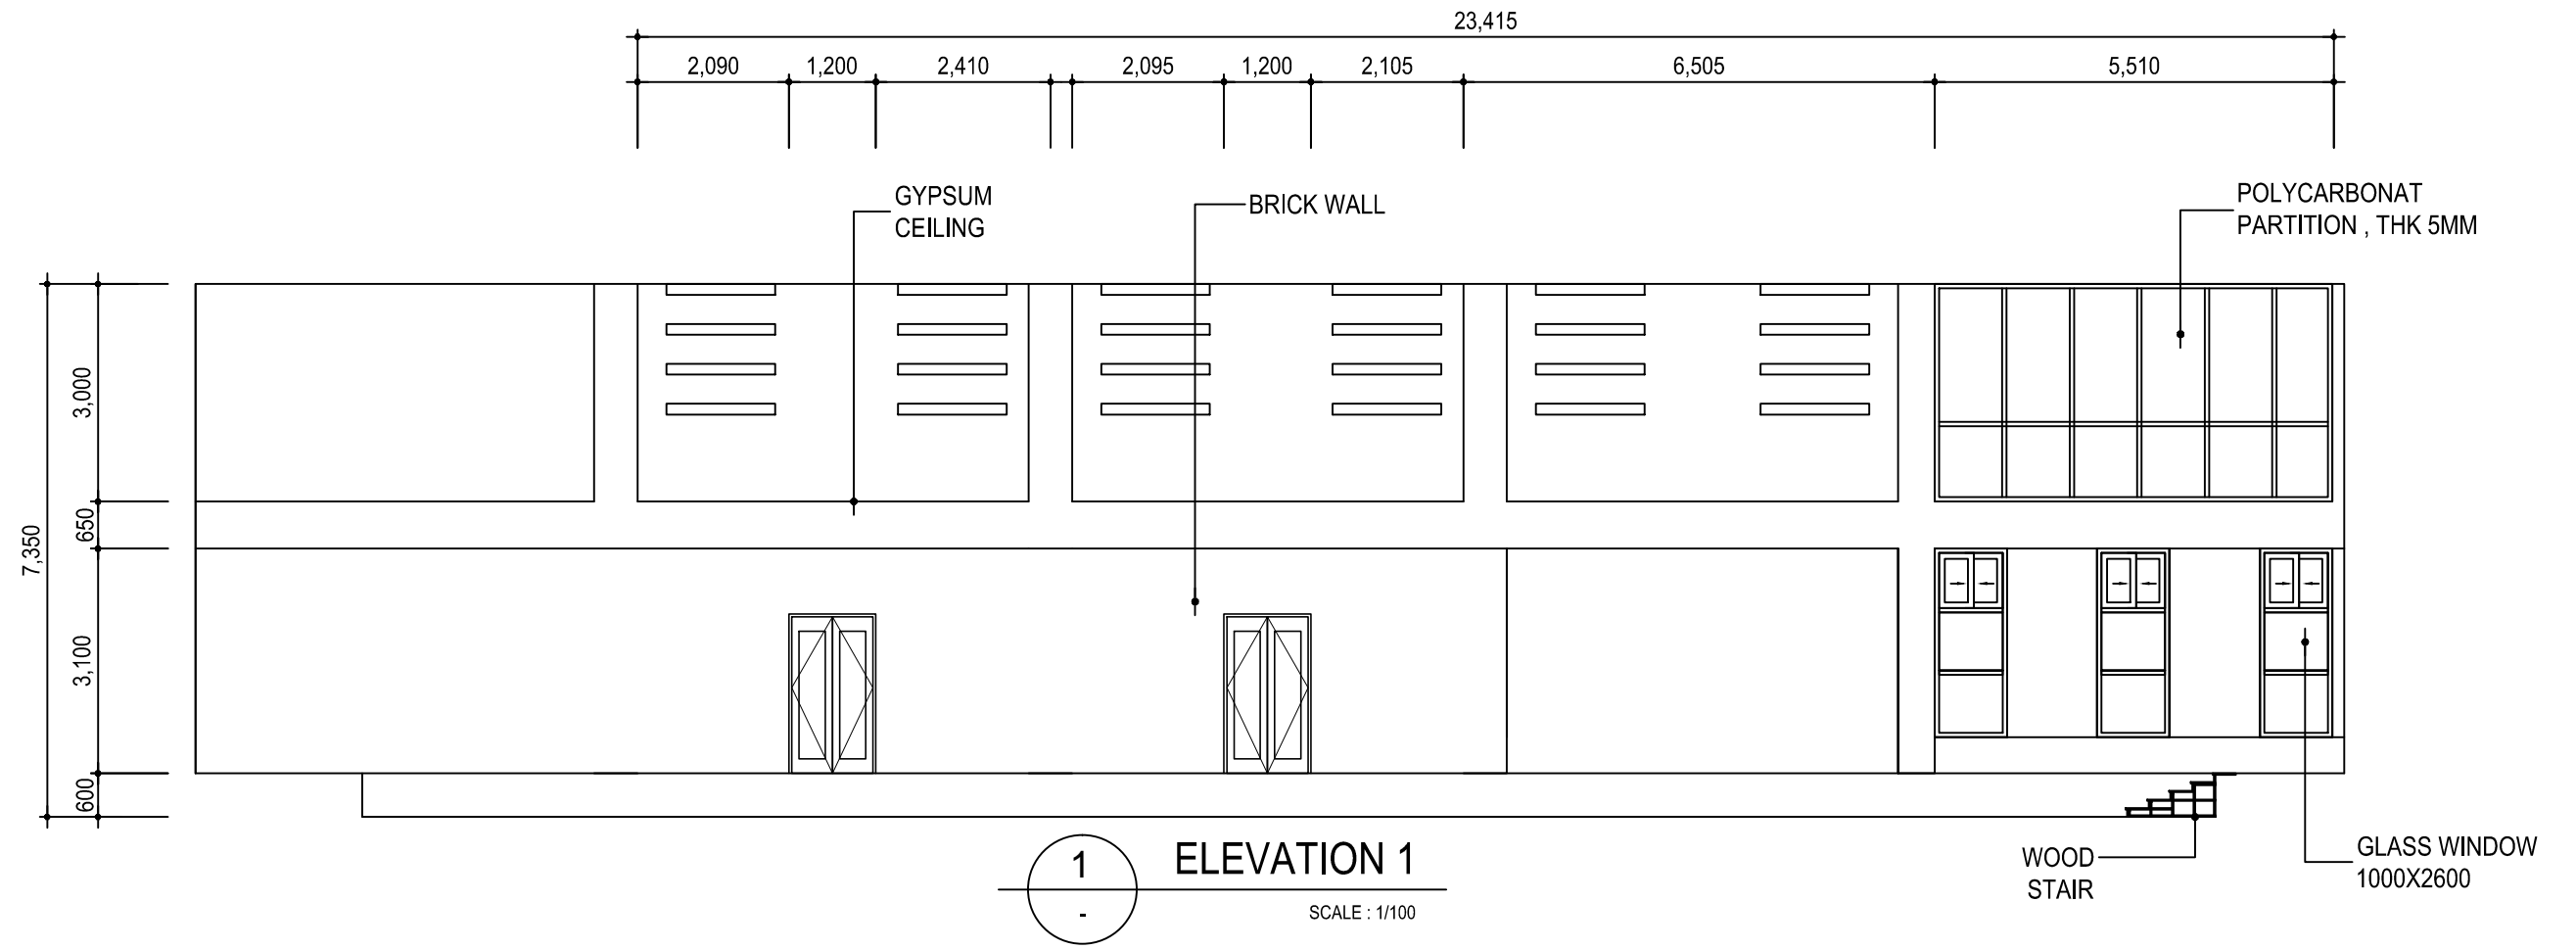


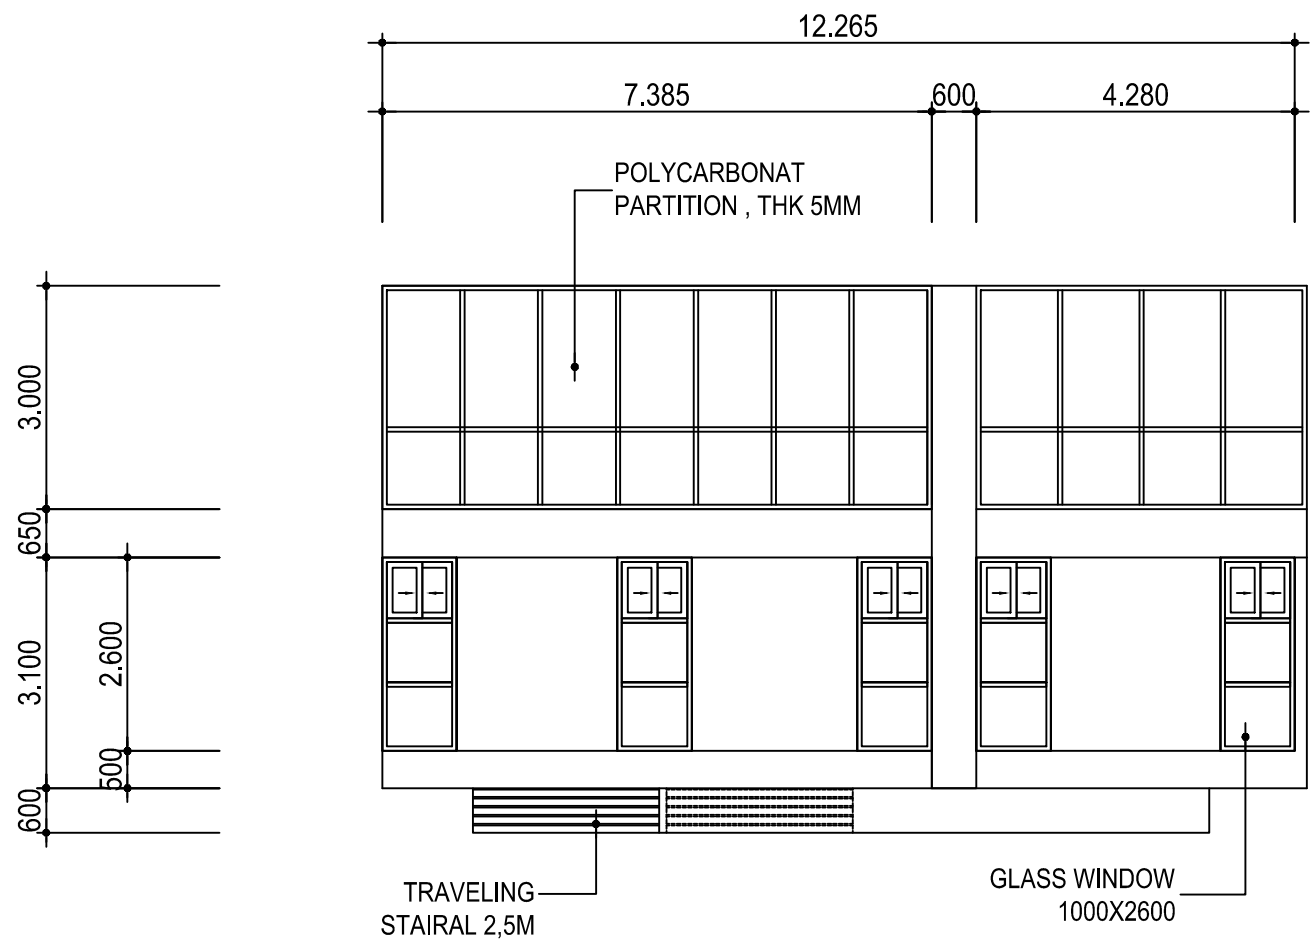

2
-
ELEVATION 2
SCALE : 1/100

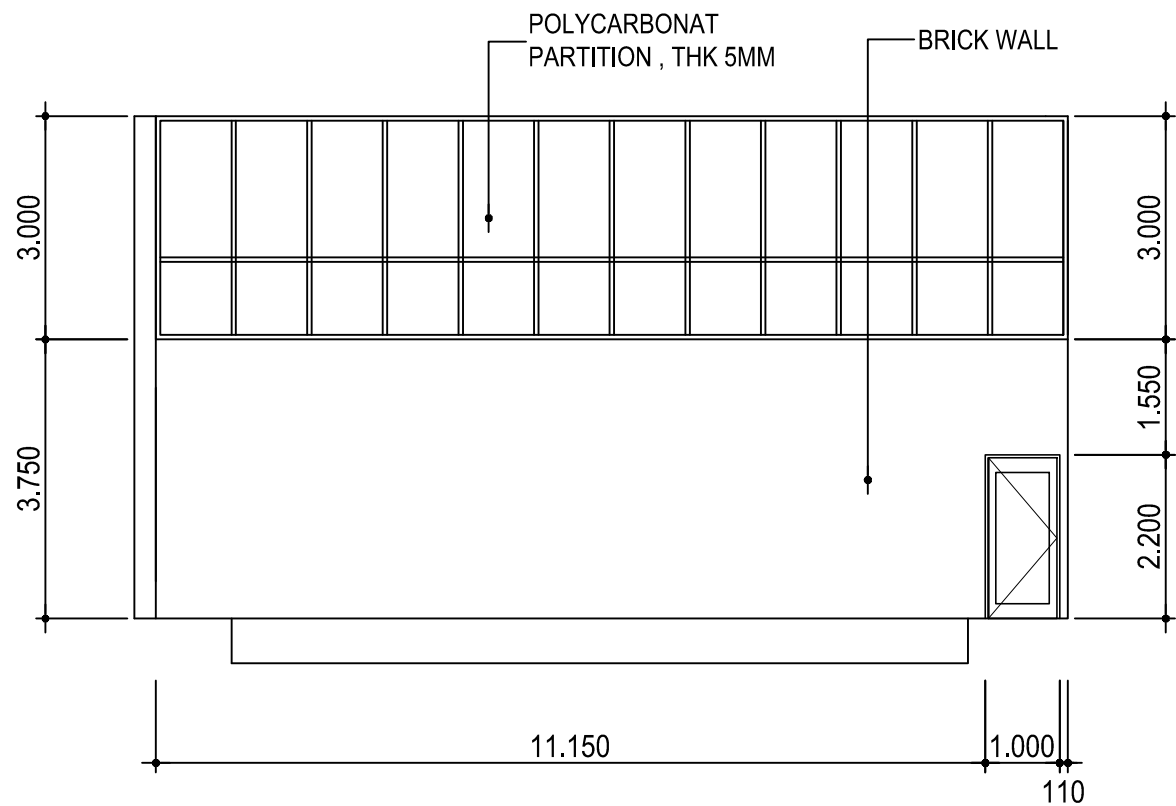

4
-
ELEVATION 4
SCALE : 1/100

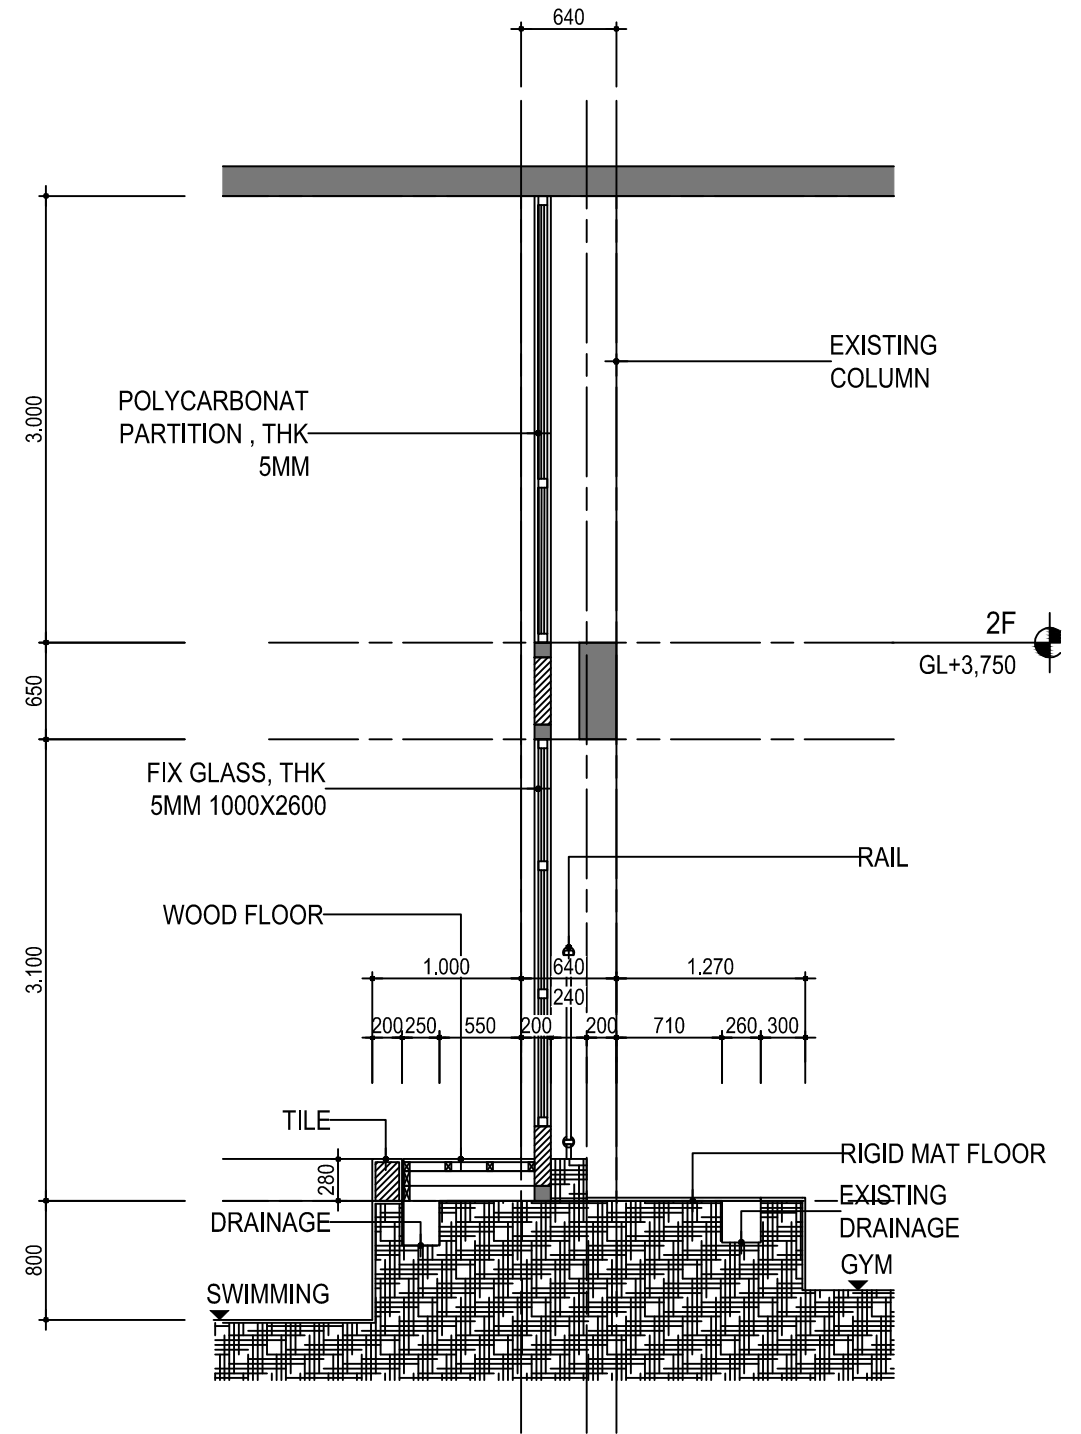

5
-
SECTION A-A
SCALE : 1/50