



Hanoi Korean School



(Environment improvement)


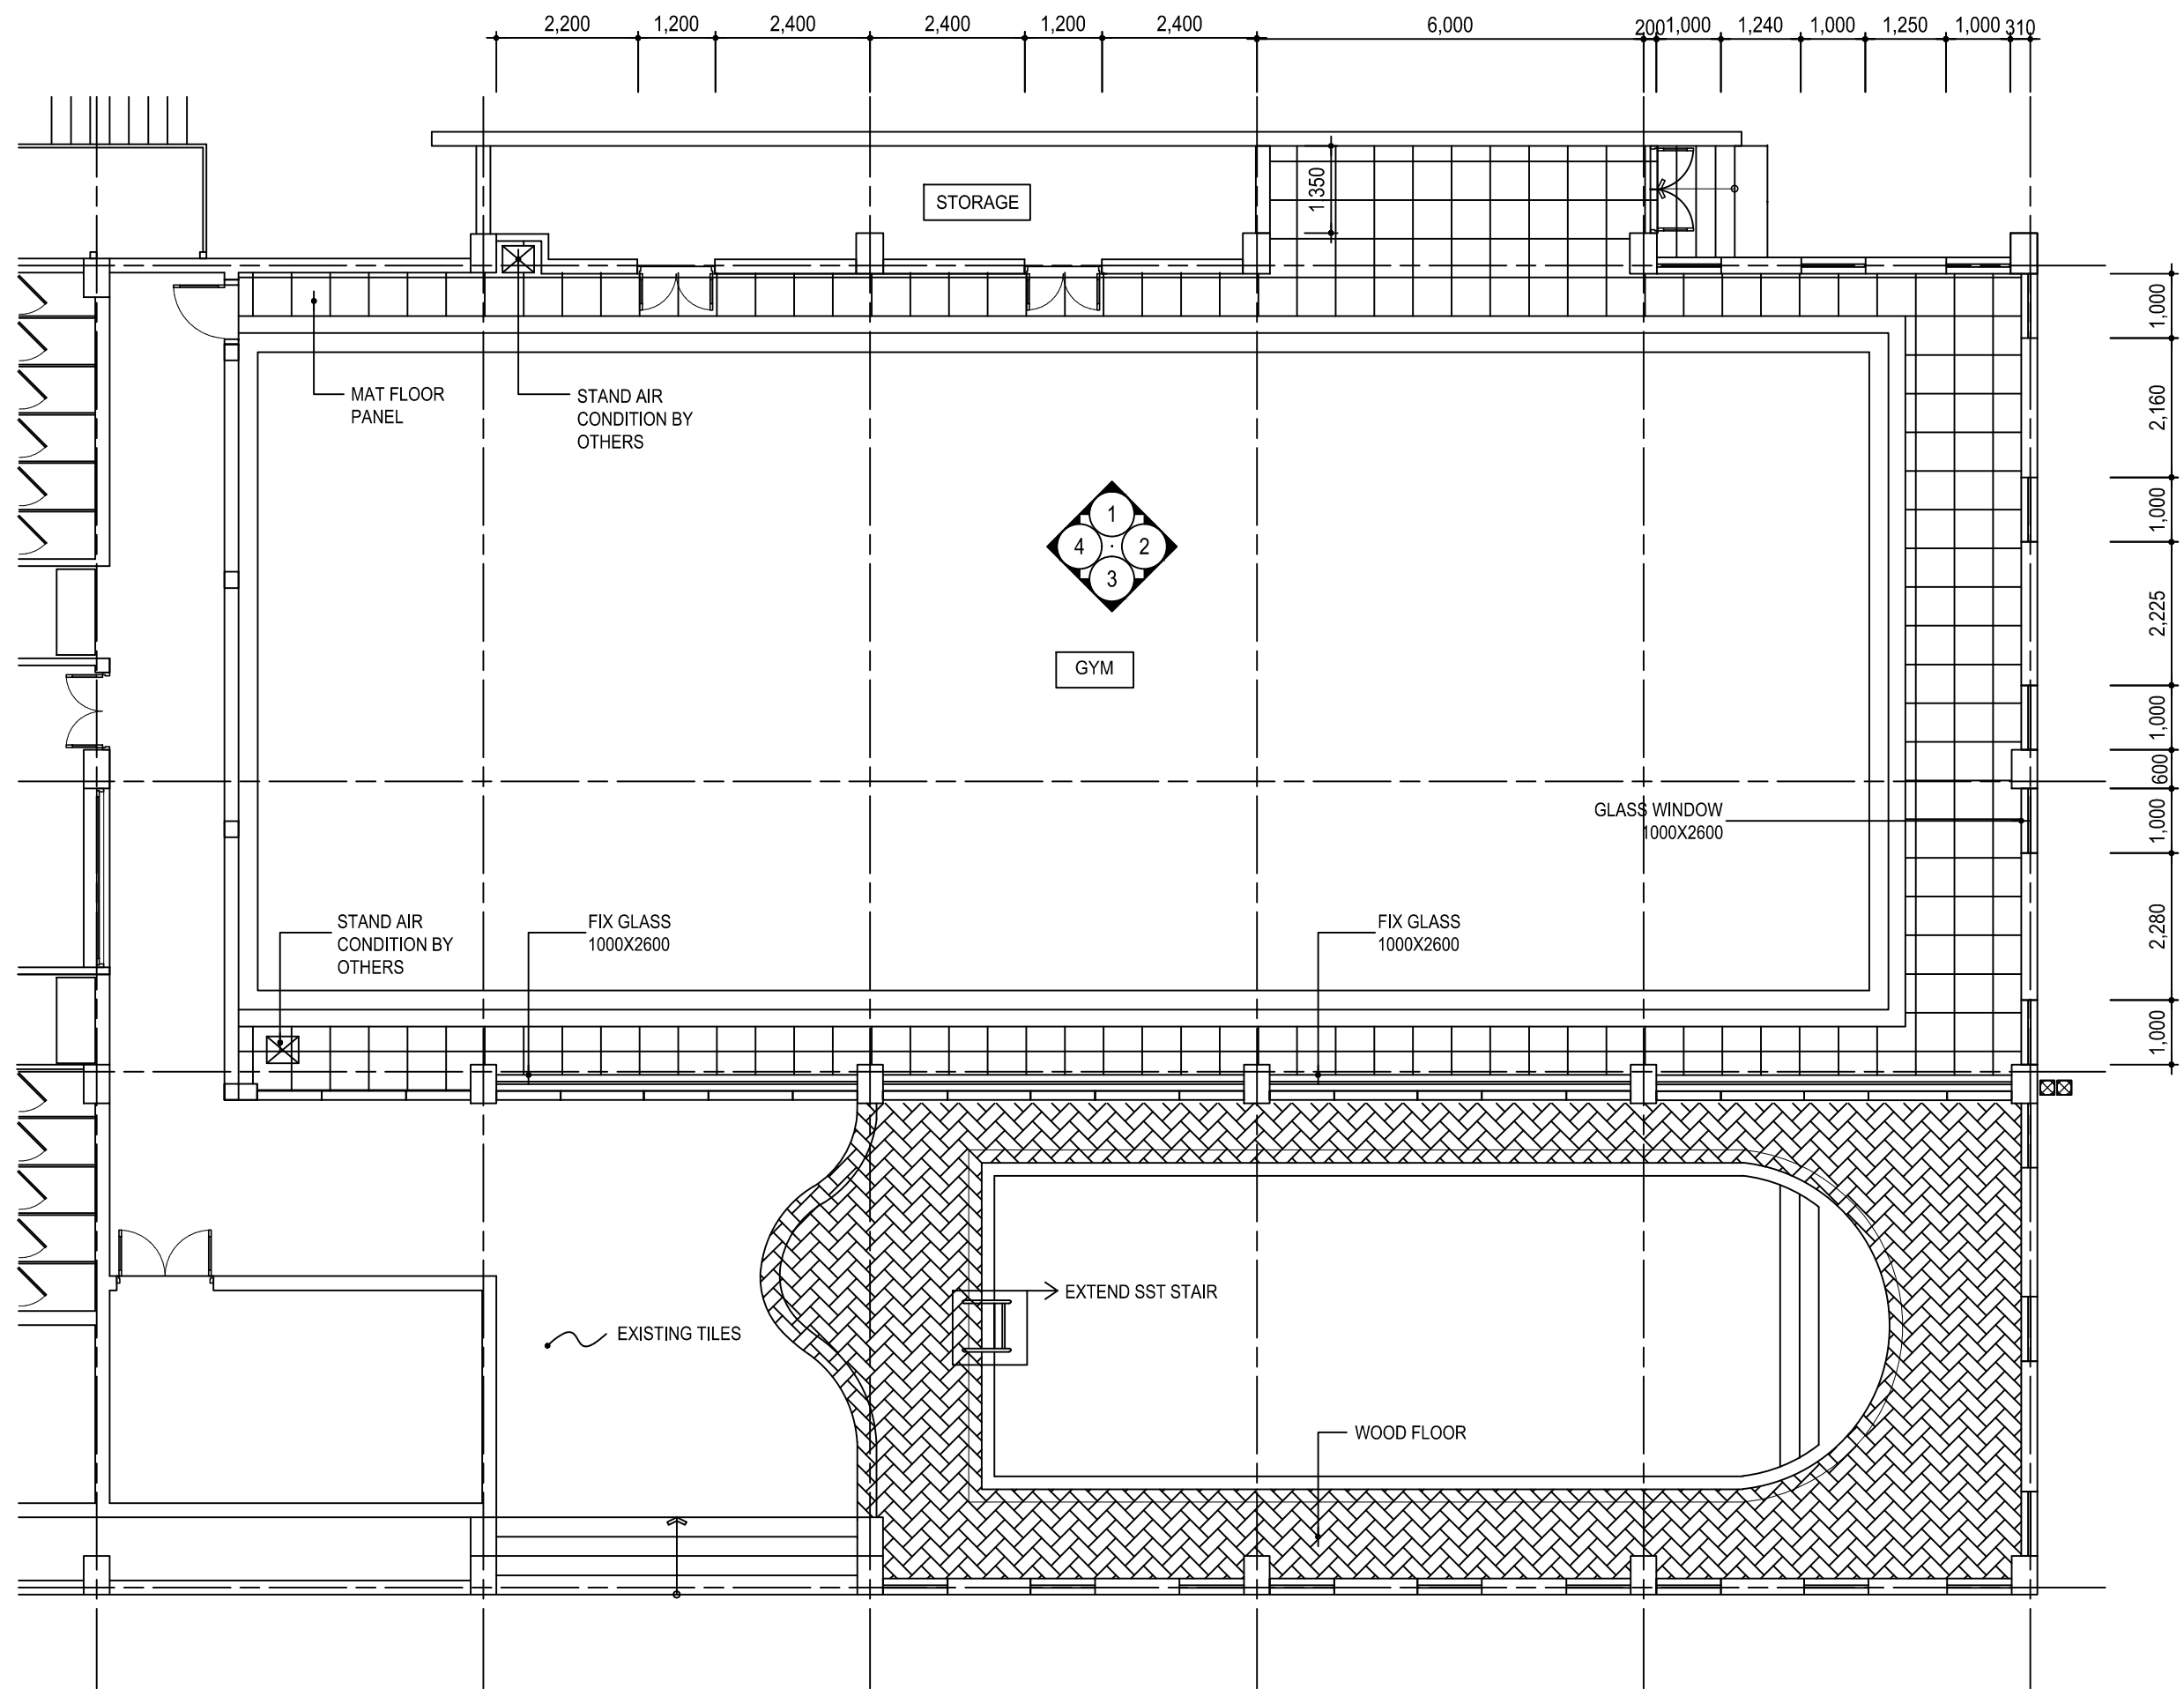



1 1ST FLOOR PLAN
SCALE : 1/100

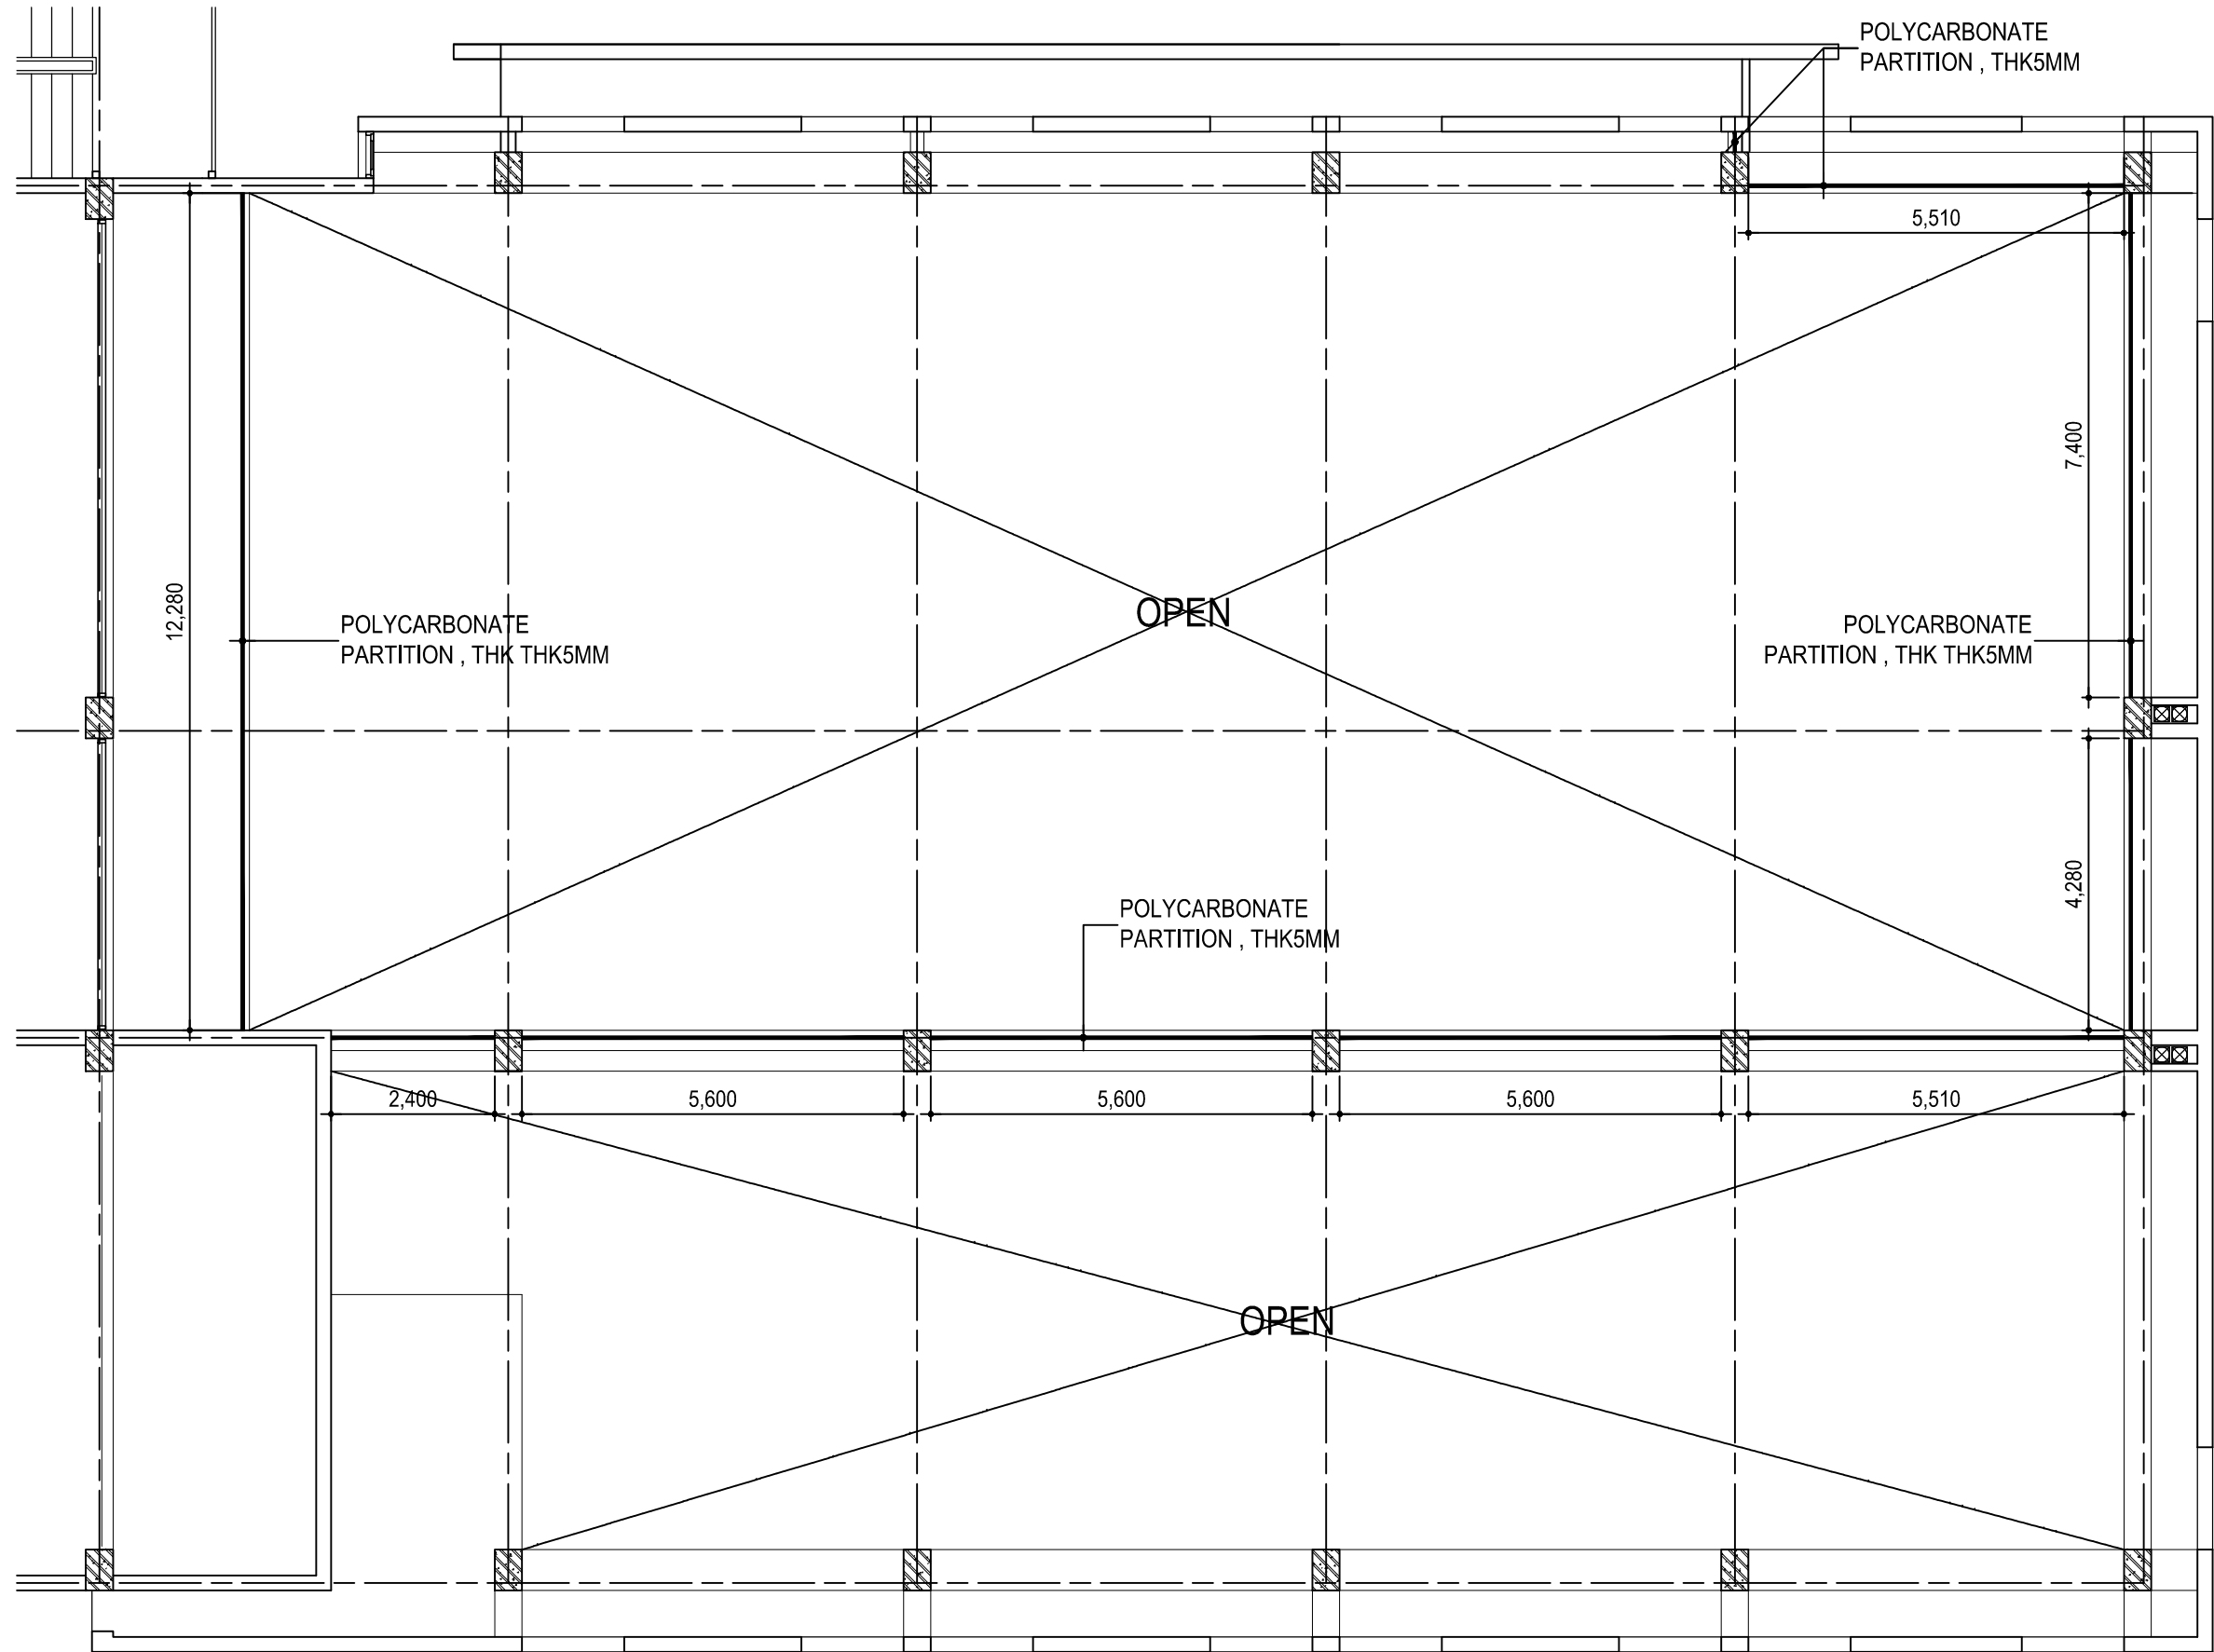

1 2ND FLOOR PLAN
 SCALE : 1/100

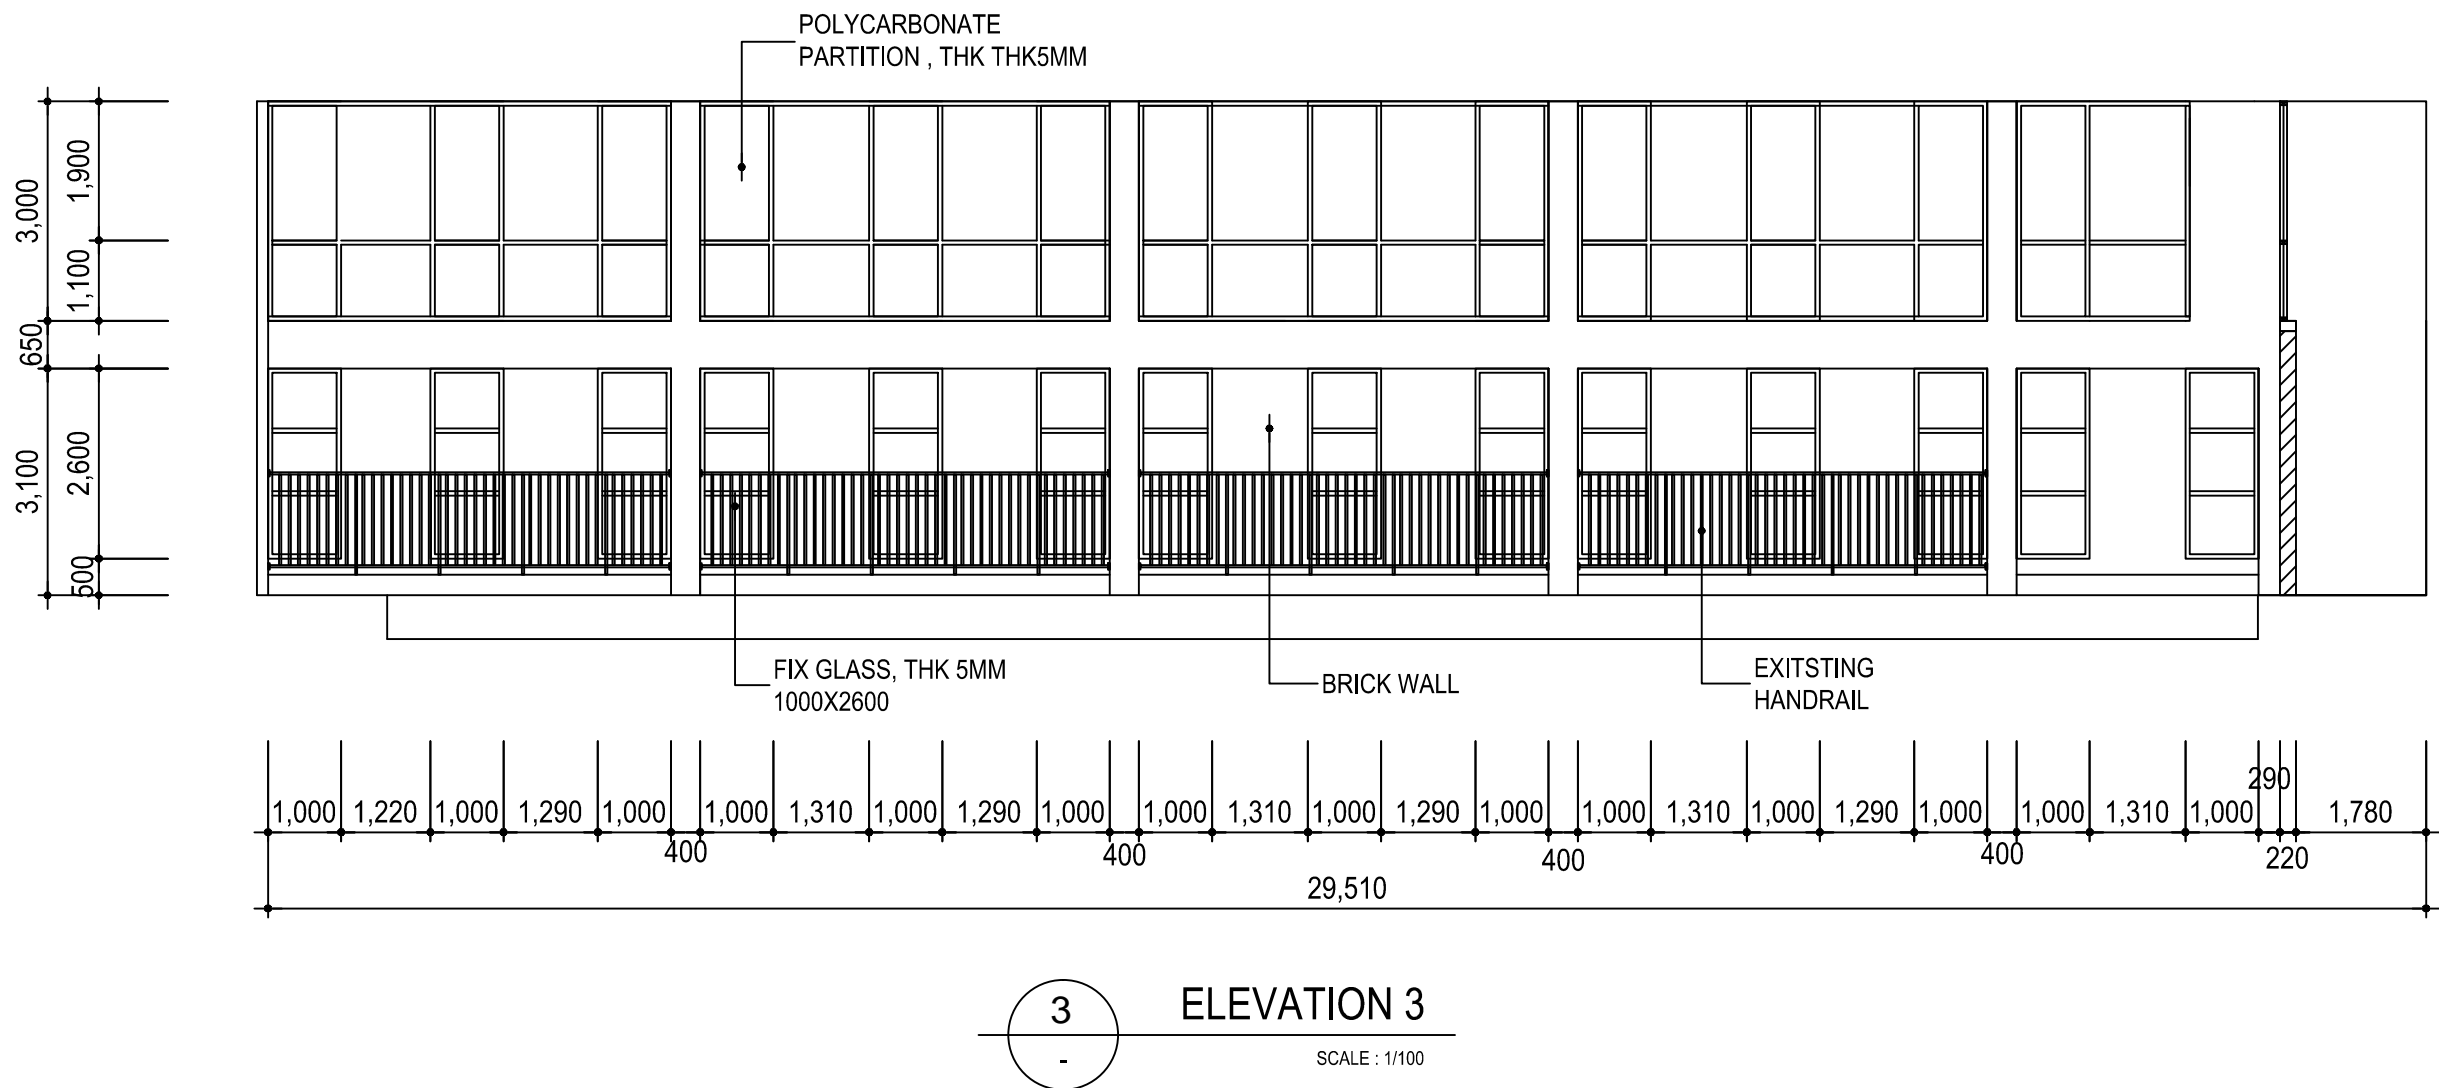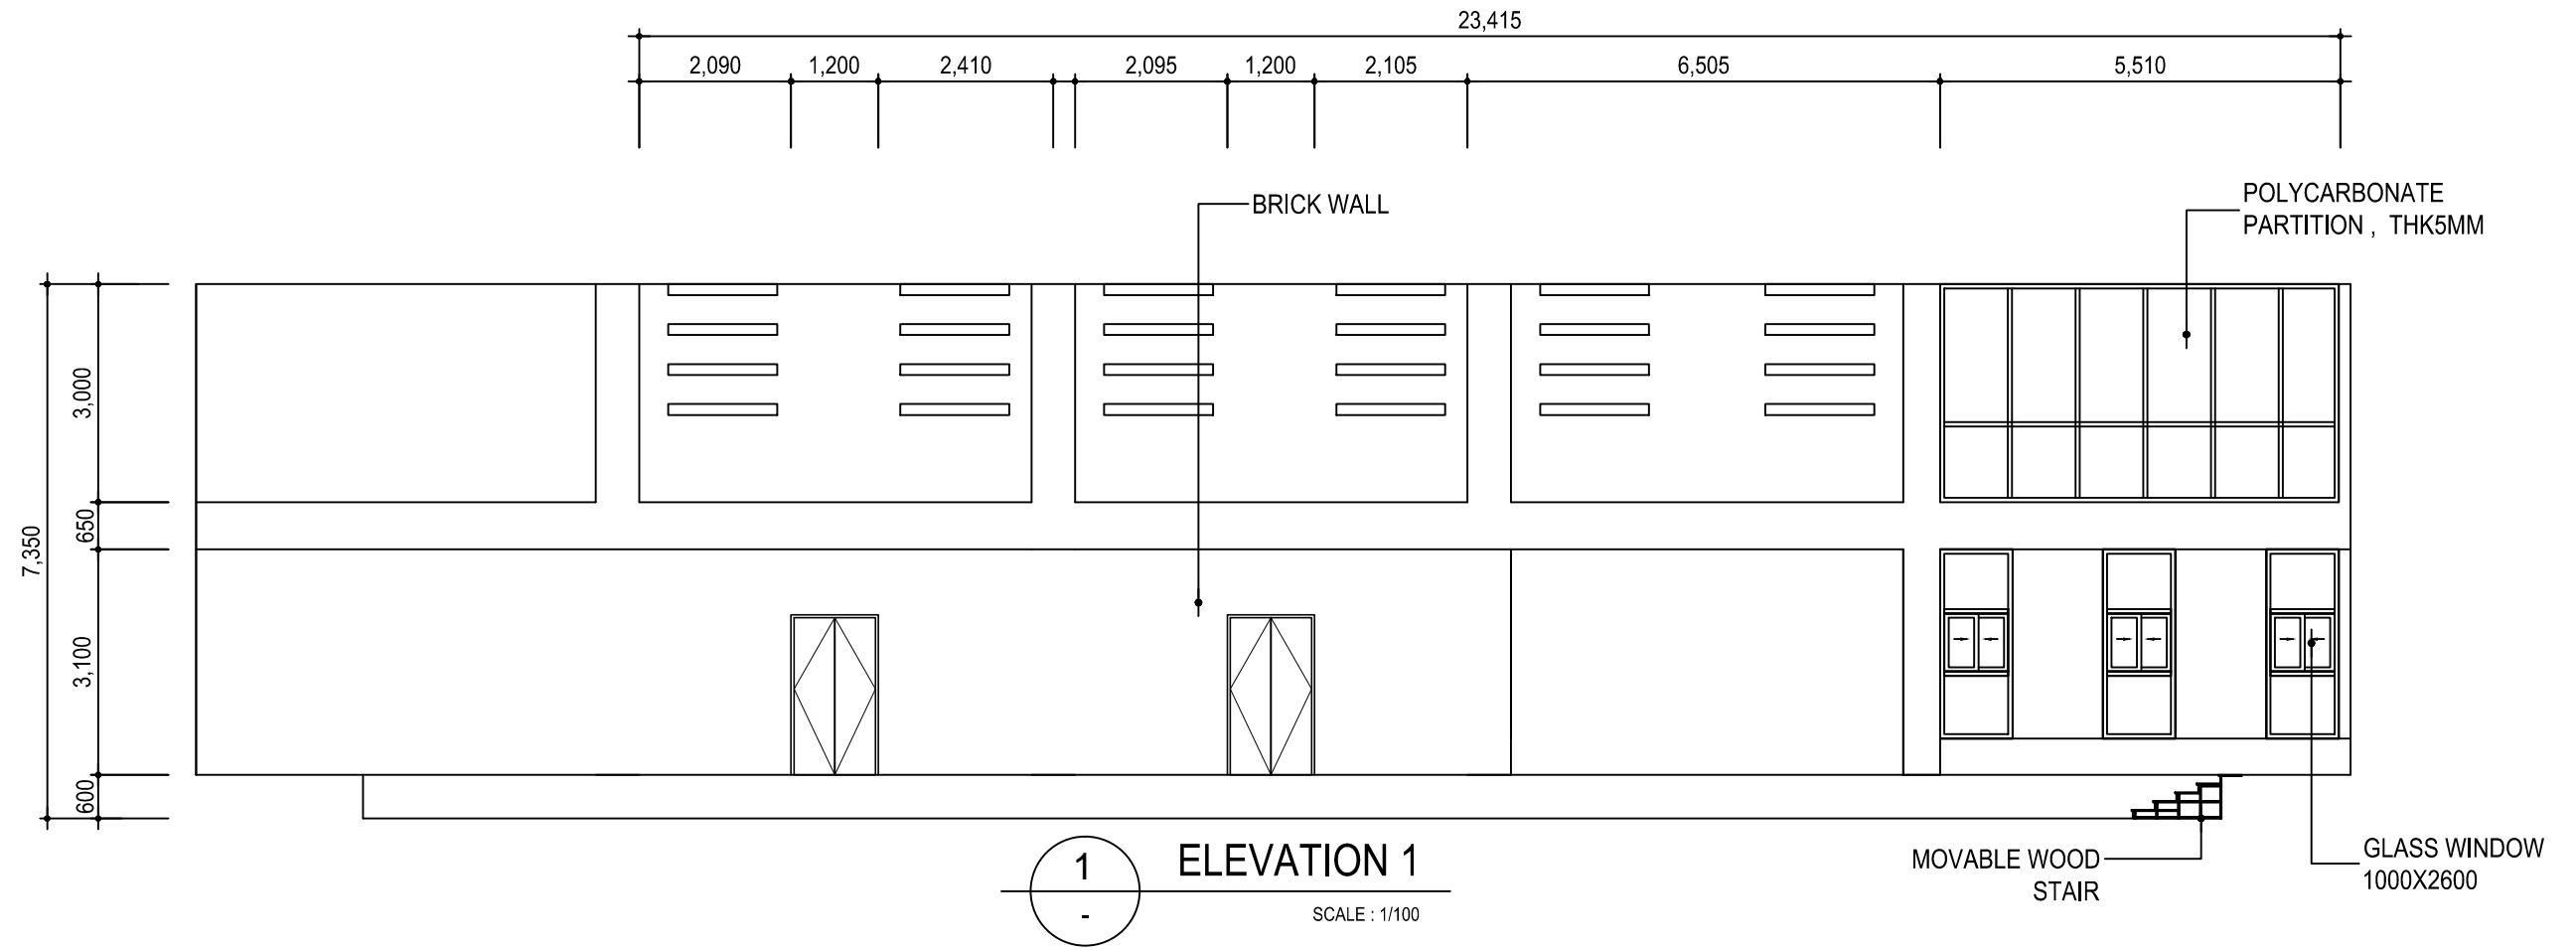

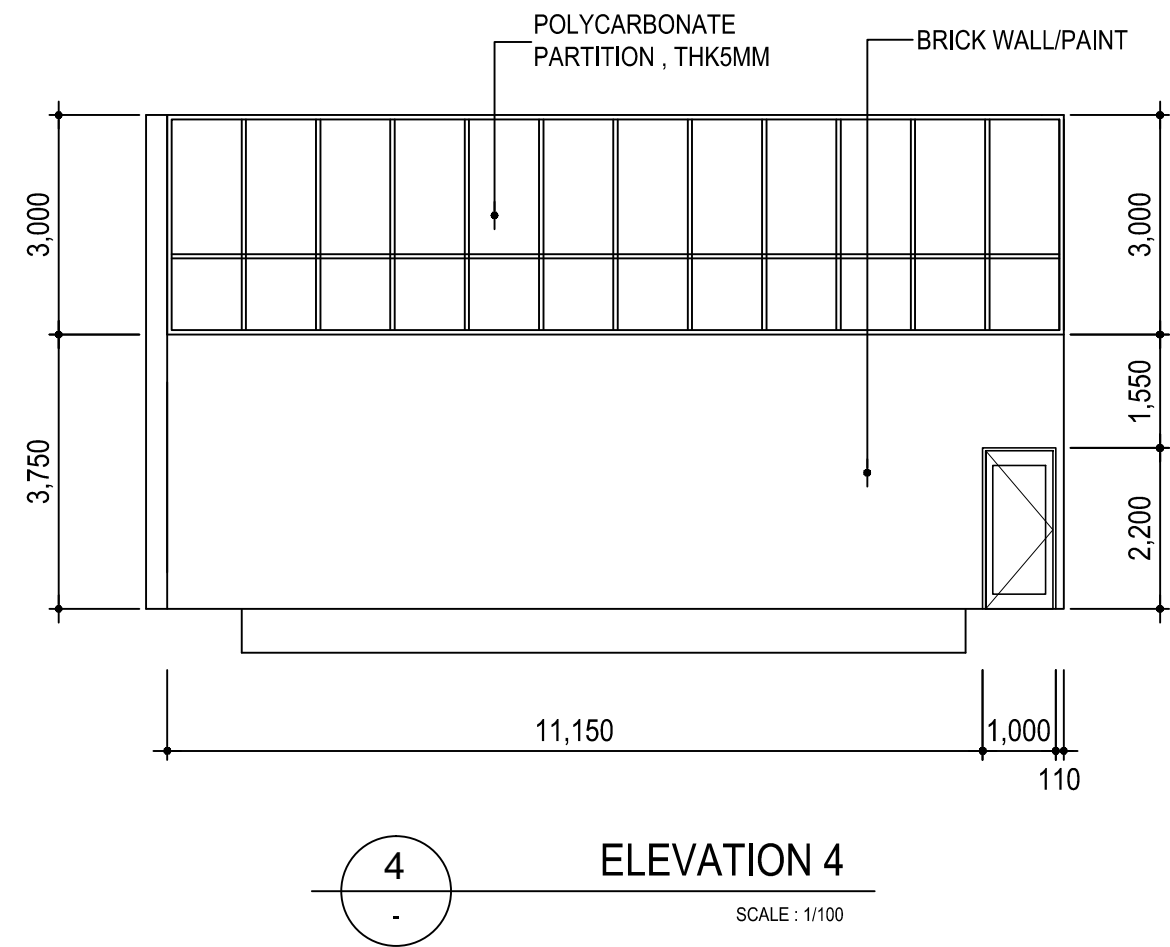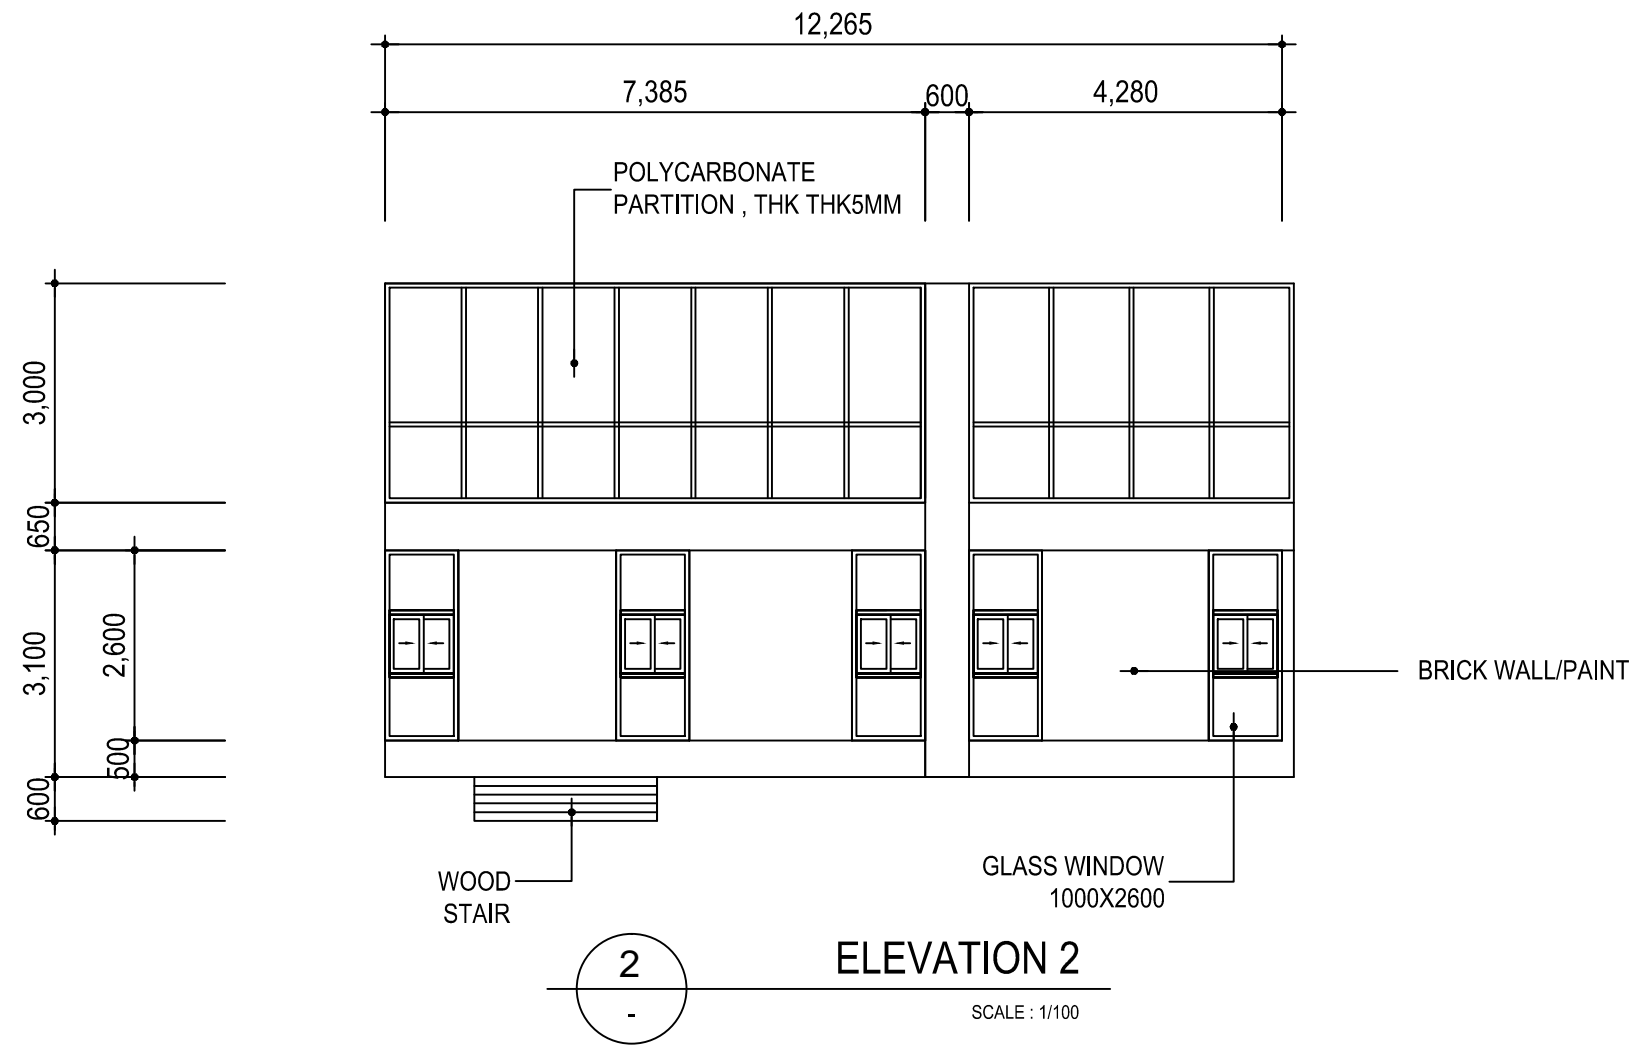

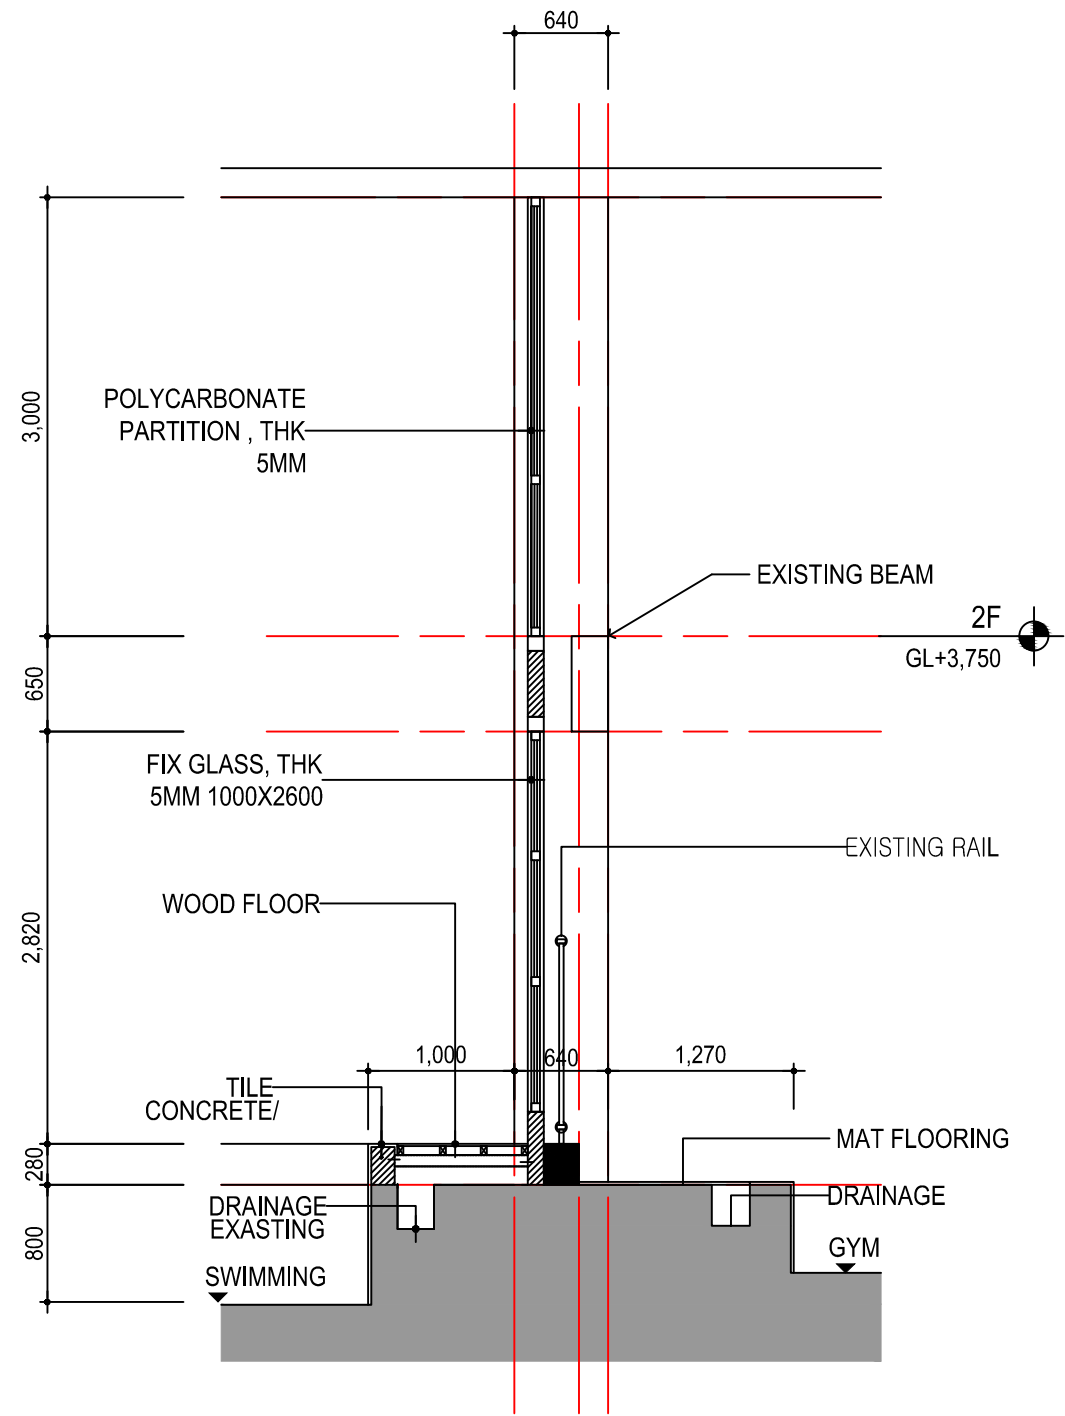

5 SECTION A-A

SCALE : 1/50